



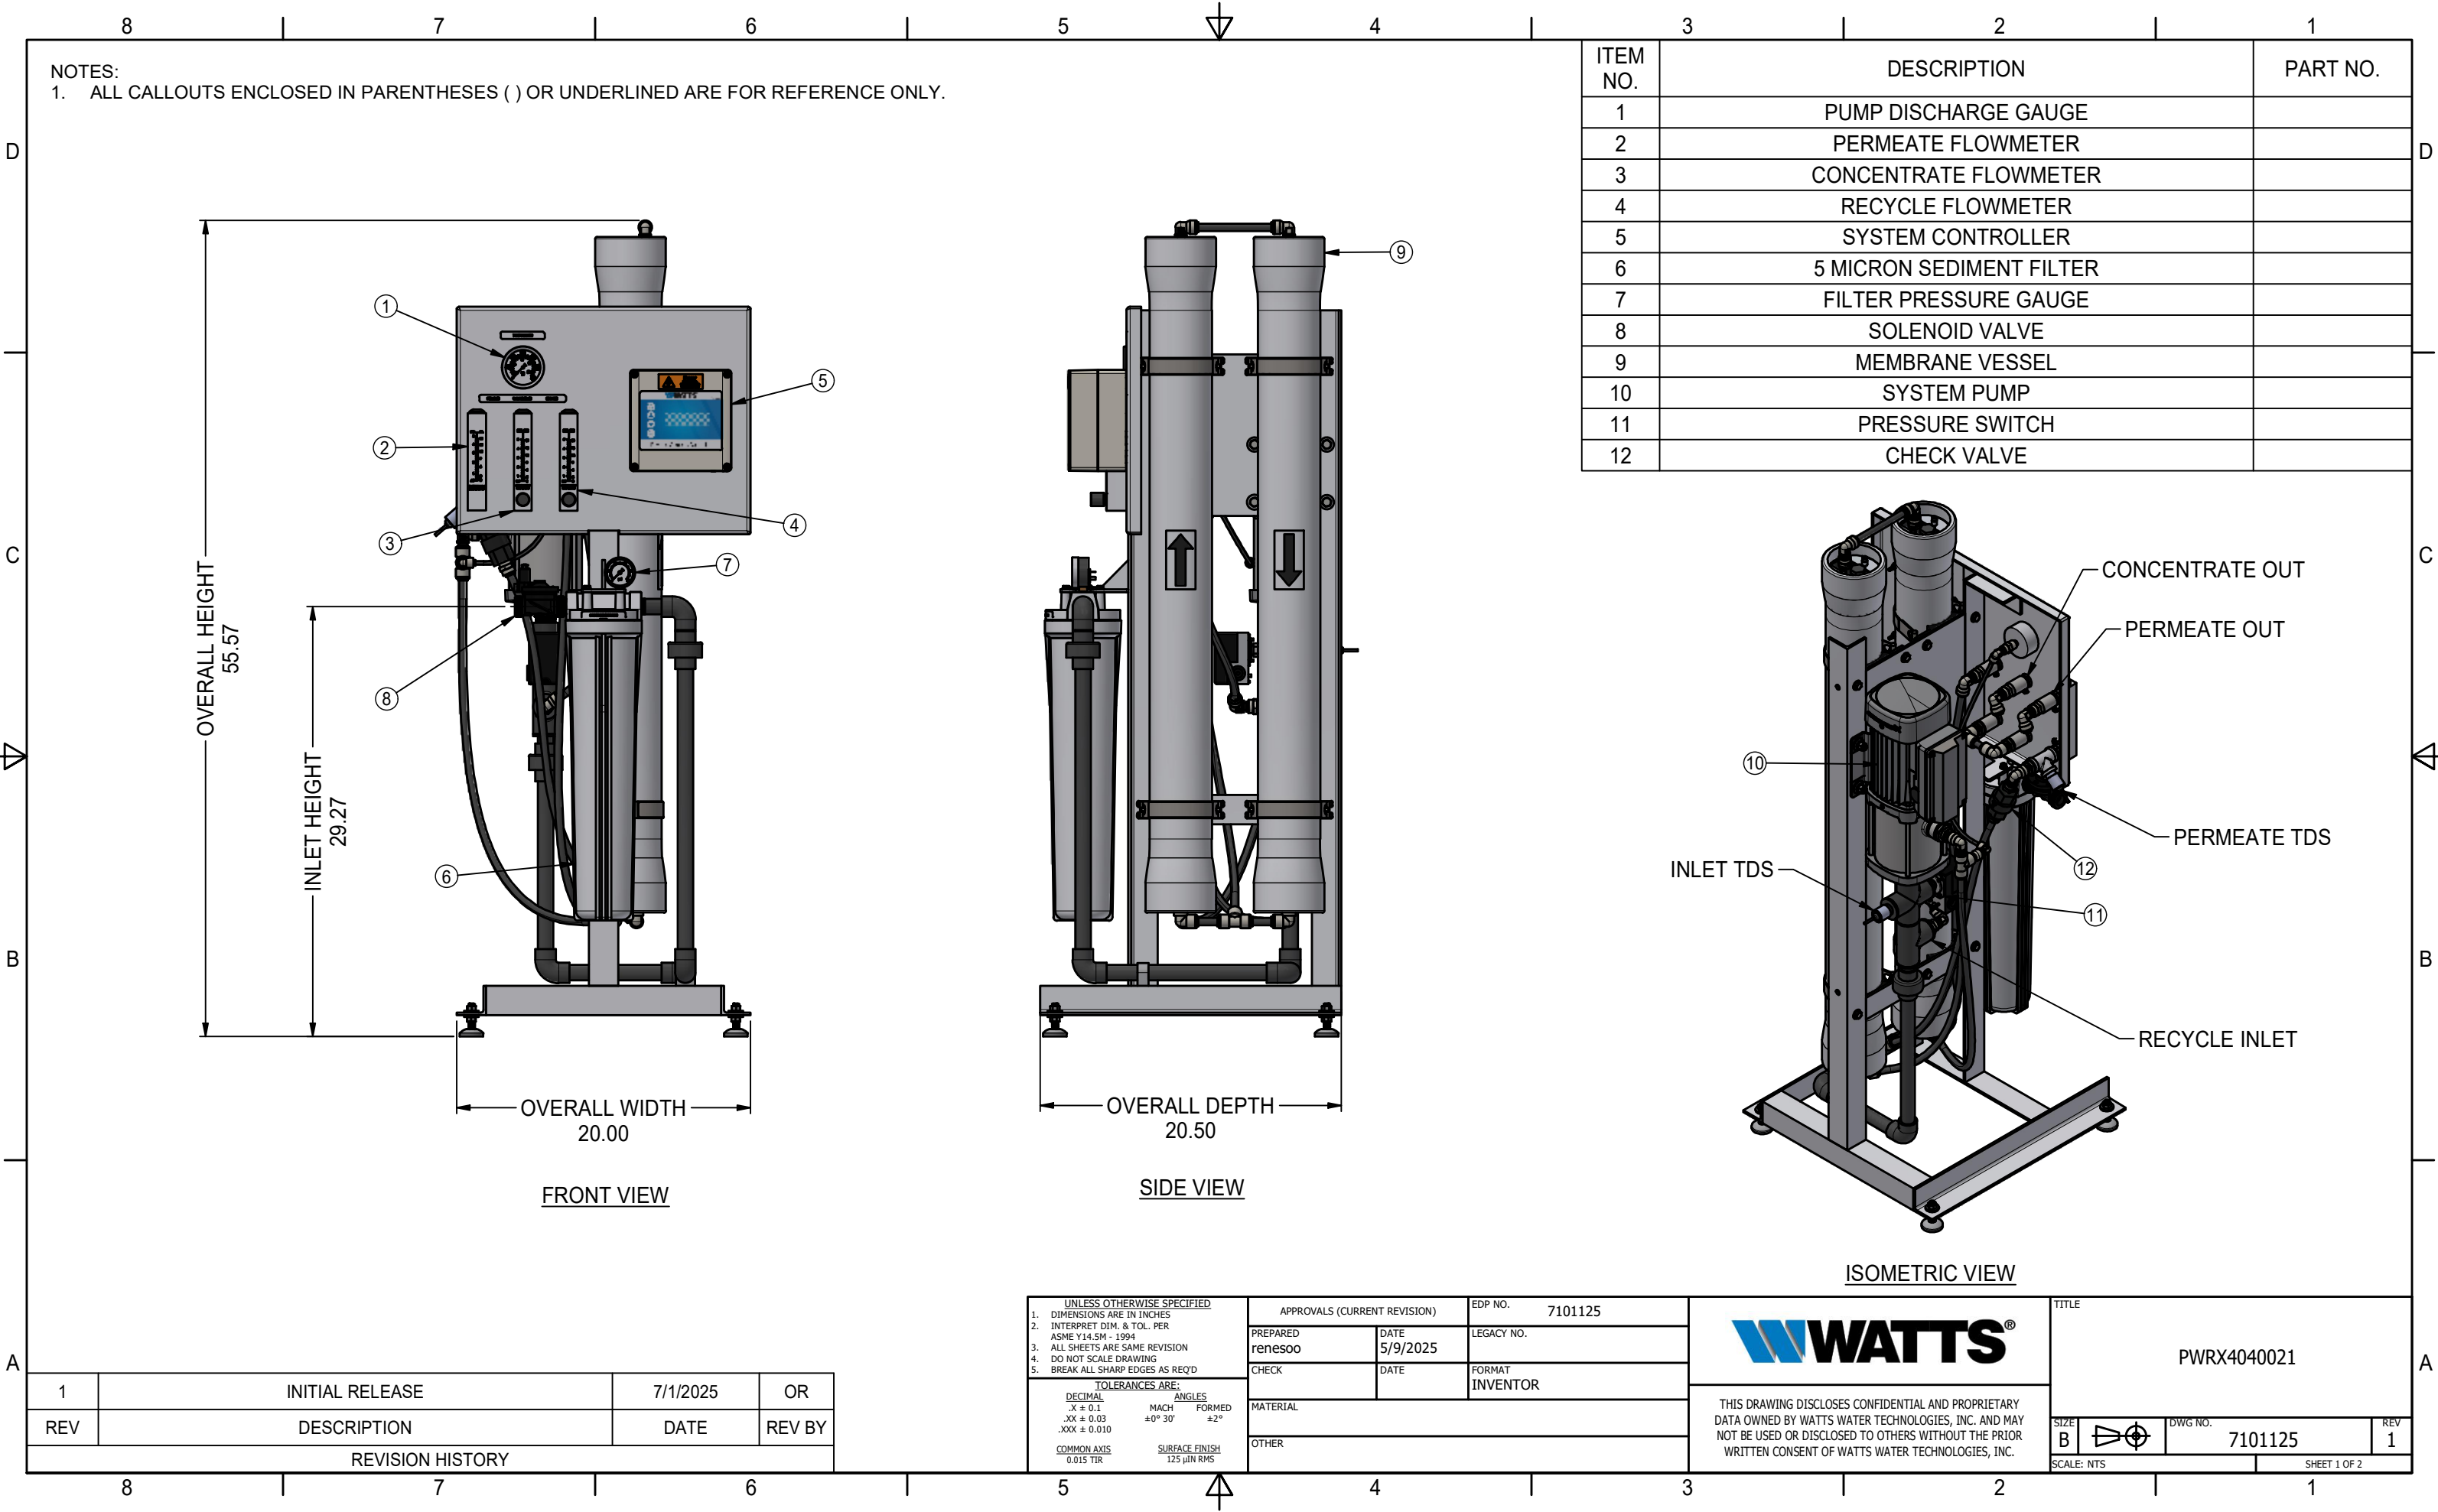

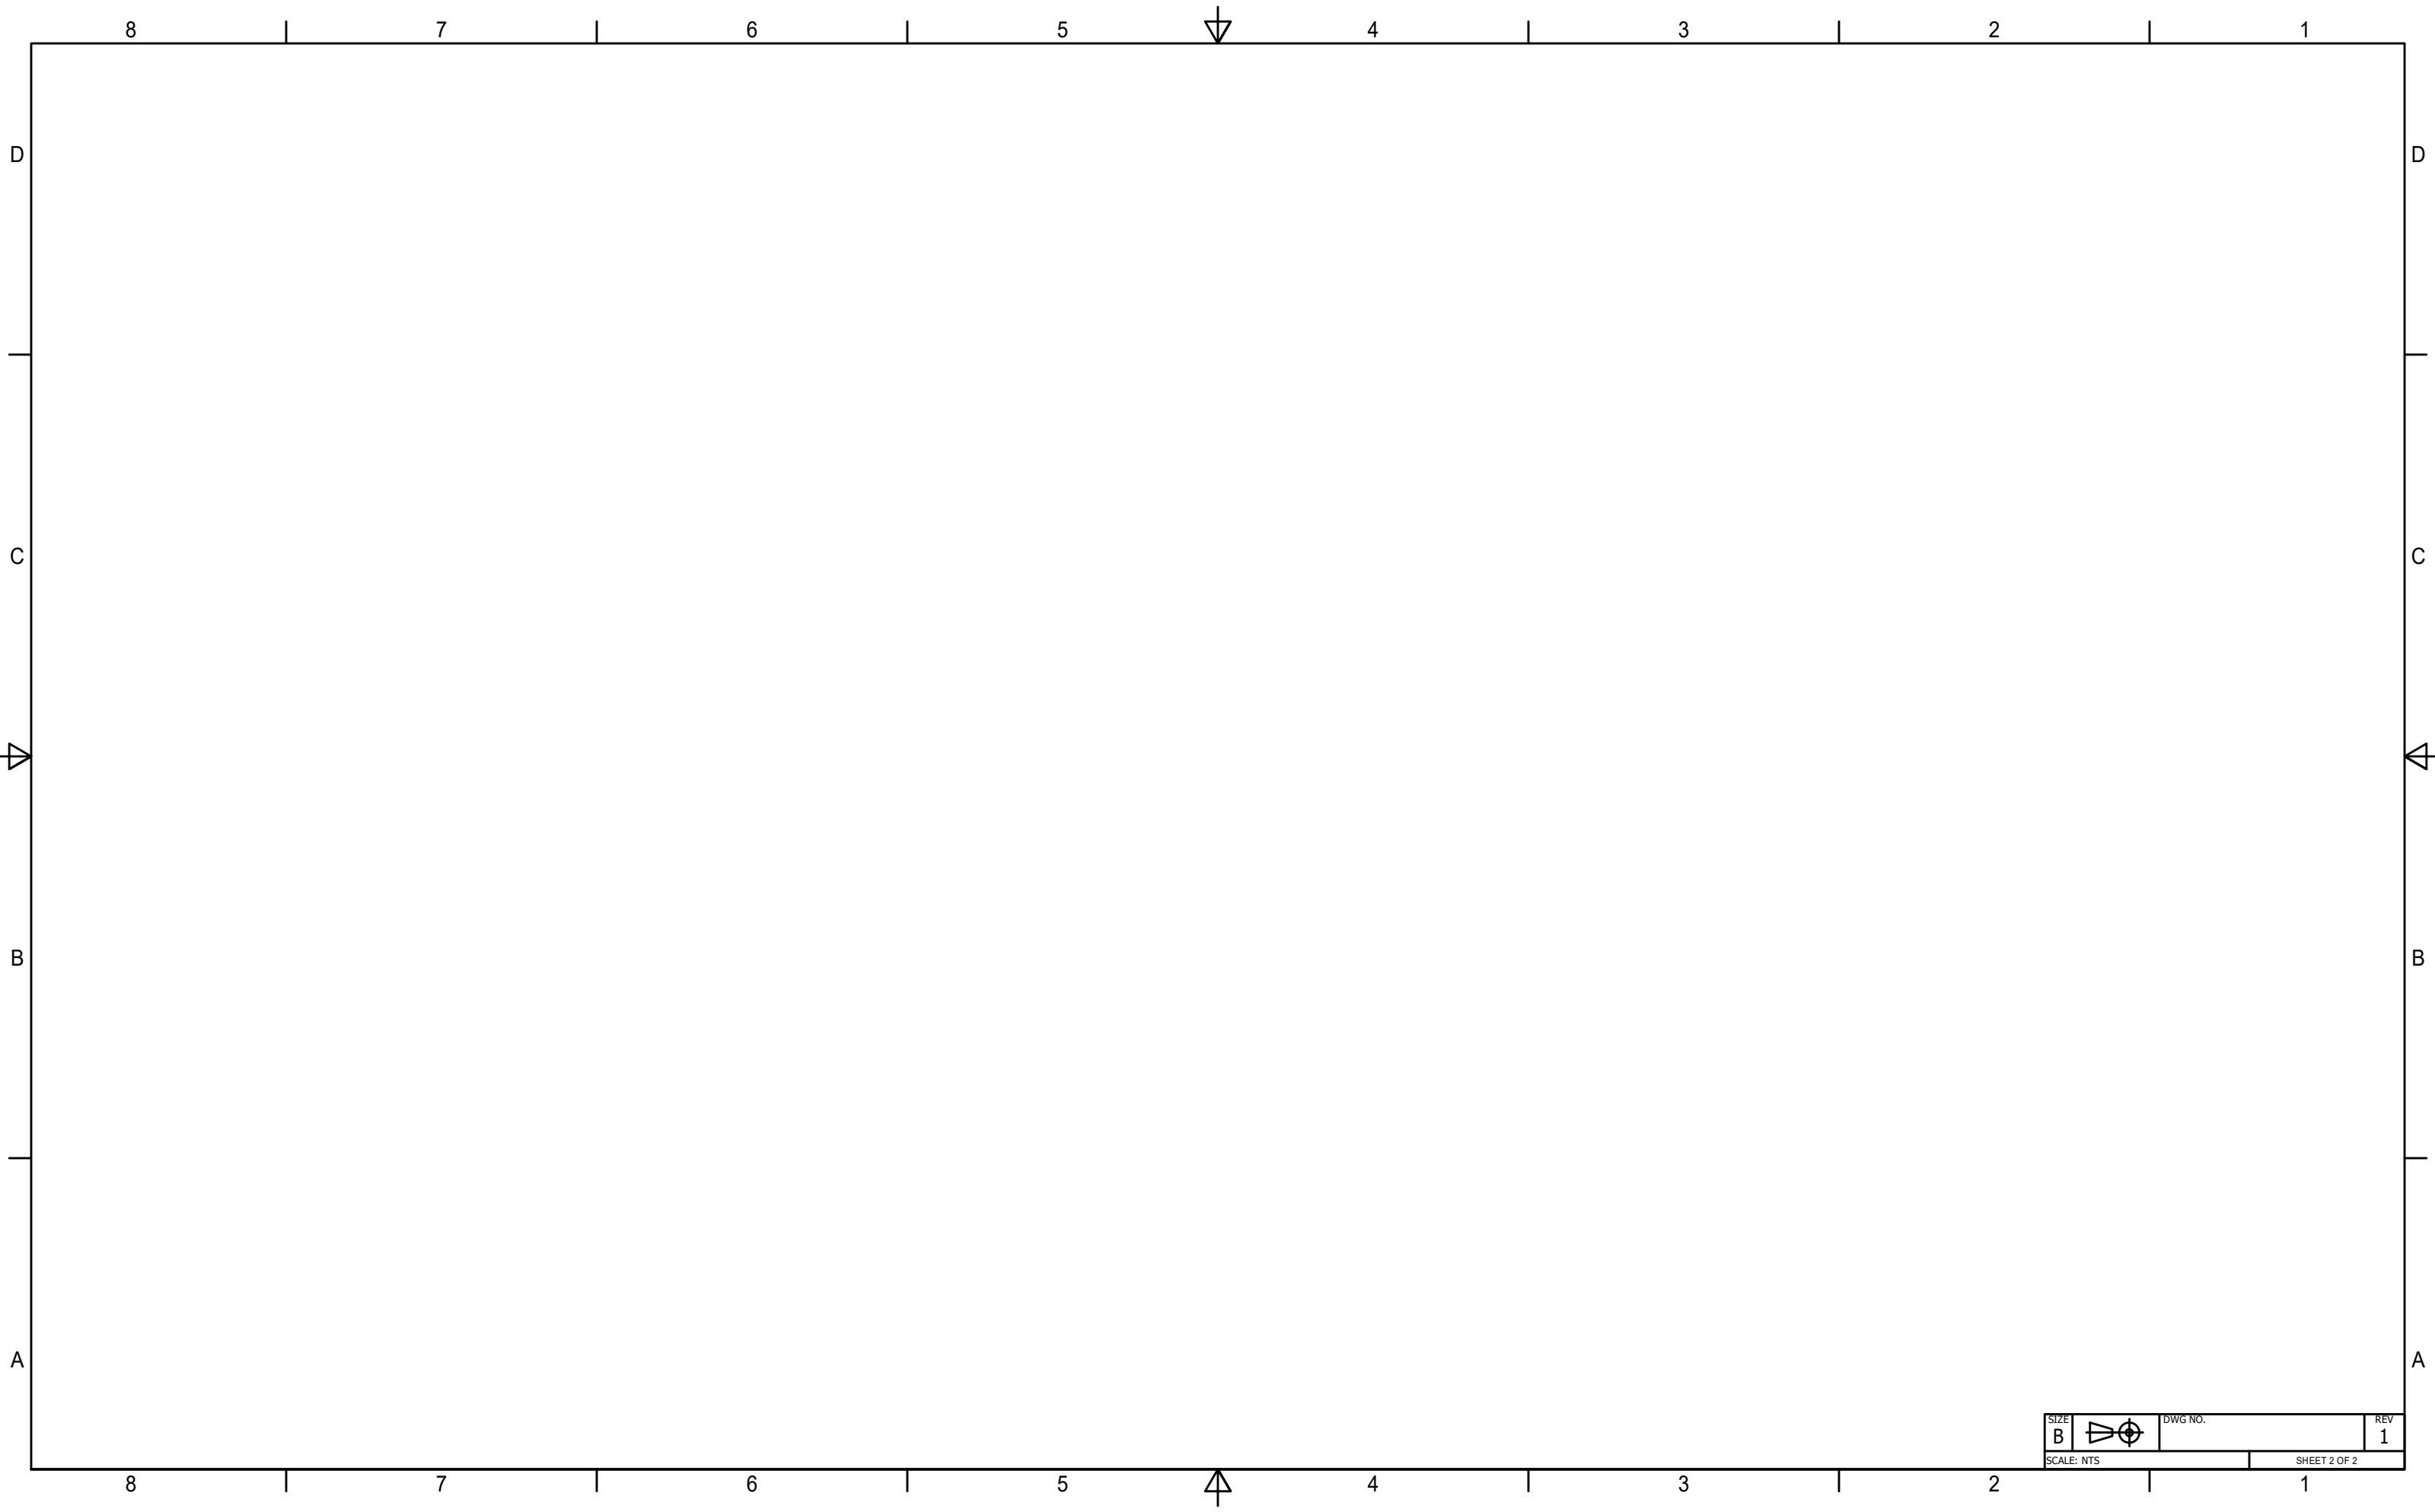

SIZE		DWG NO.	REV
B			1
SCALE: NTS		SHEET 2 OF 2	